

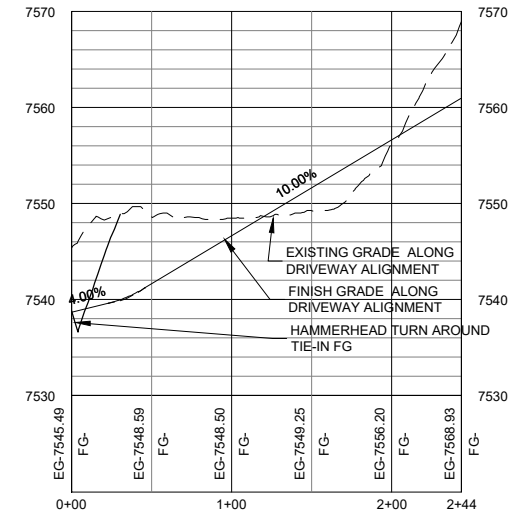


**GENERAL NOTES**


- LOT 8 AND 9 DRIVEWAY PROFILE IS TYPICAL OF ALL LOTS.
- BUILDING FOOTPRINTS SHOWN ARE ANTICIPATED. FINAL BUILDING LOCATION AND DRIVEWAY ALIGNMENT TO BE DETERMINED DURING ARCHITECTURAL REVIEW PROCESS.

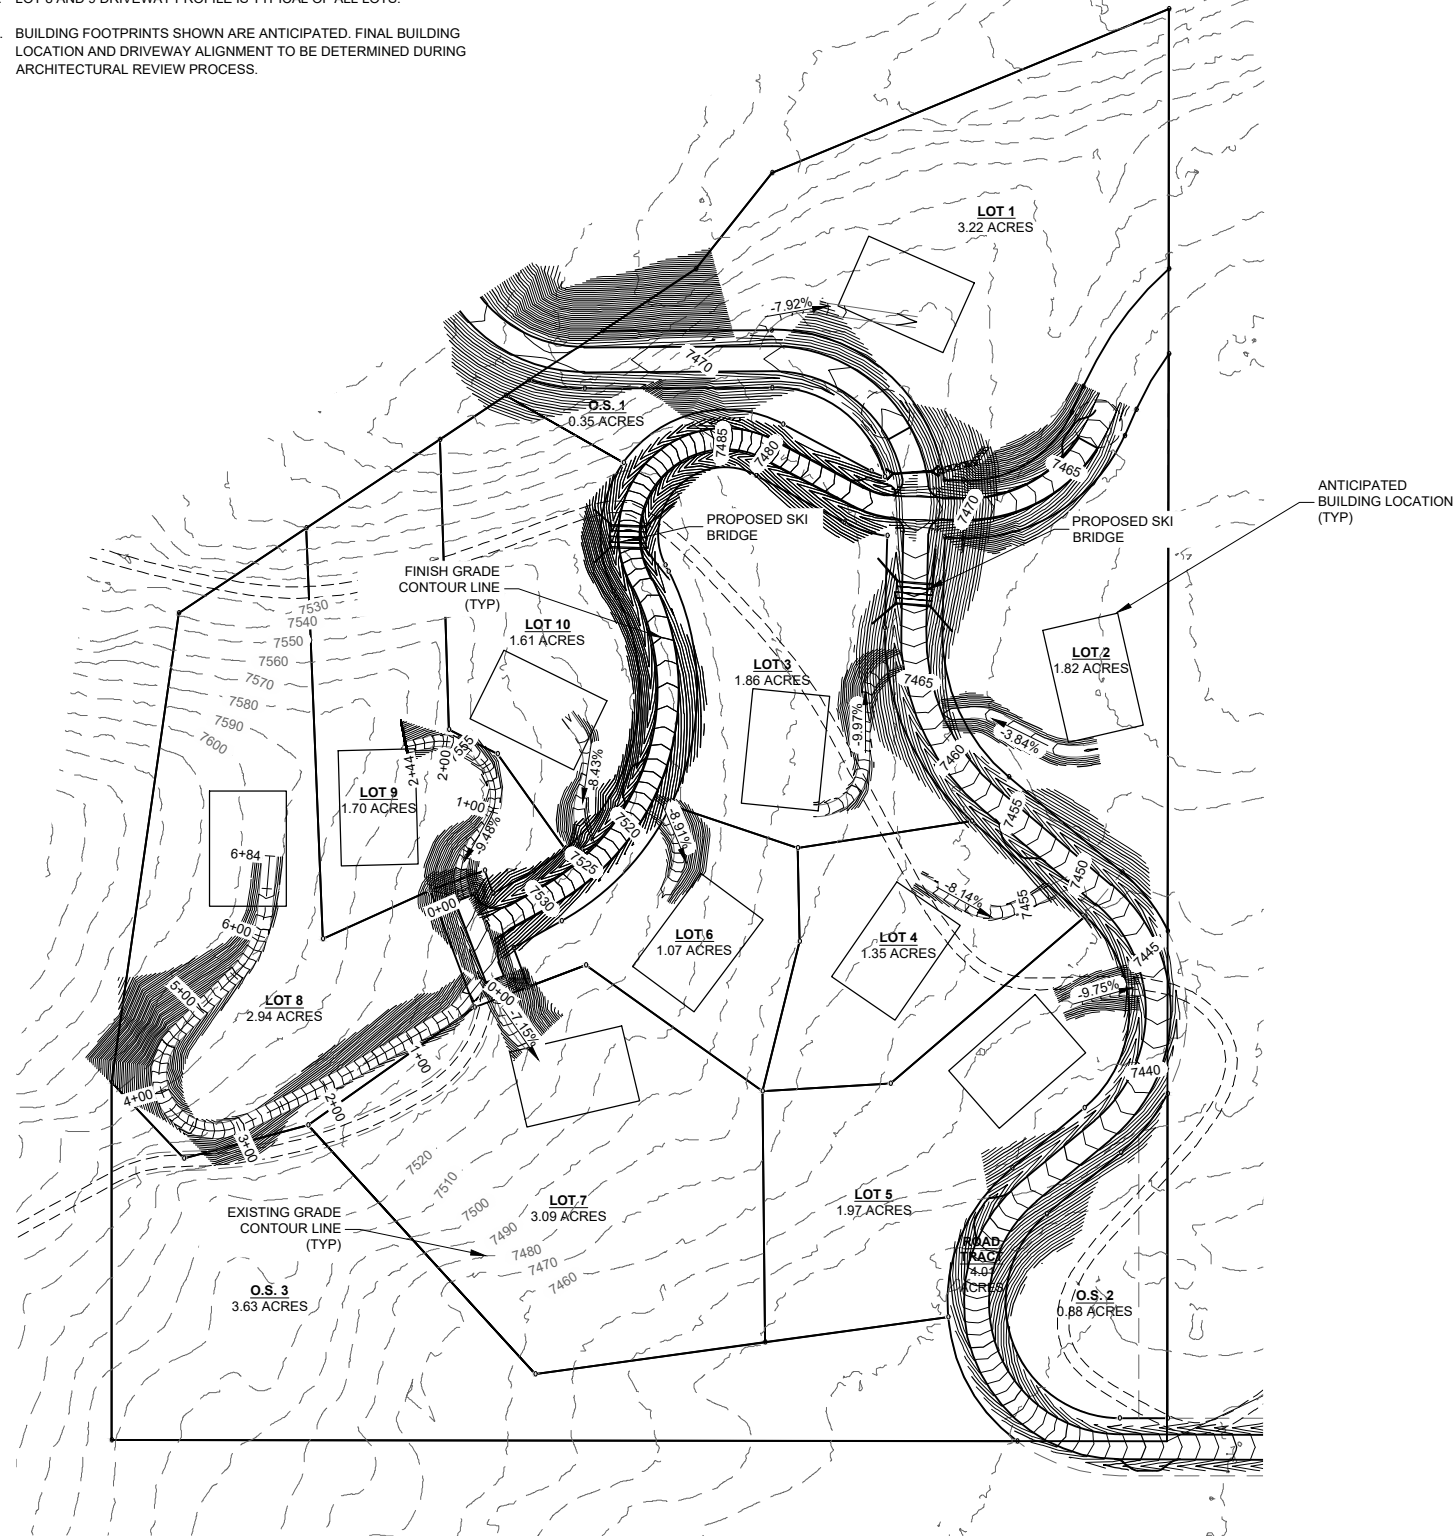

**LOT 9 DRIVEWAY**

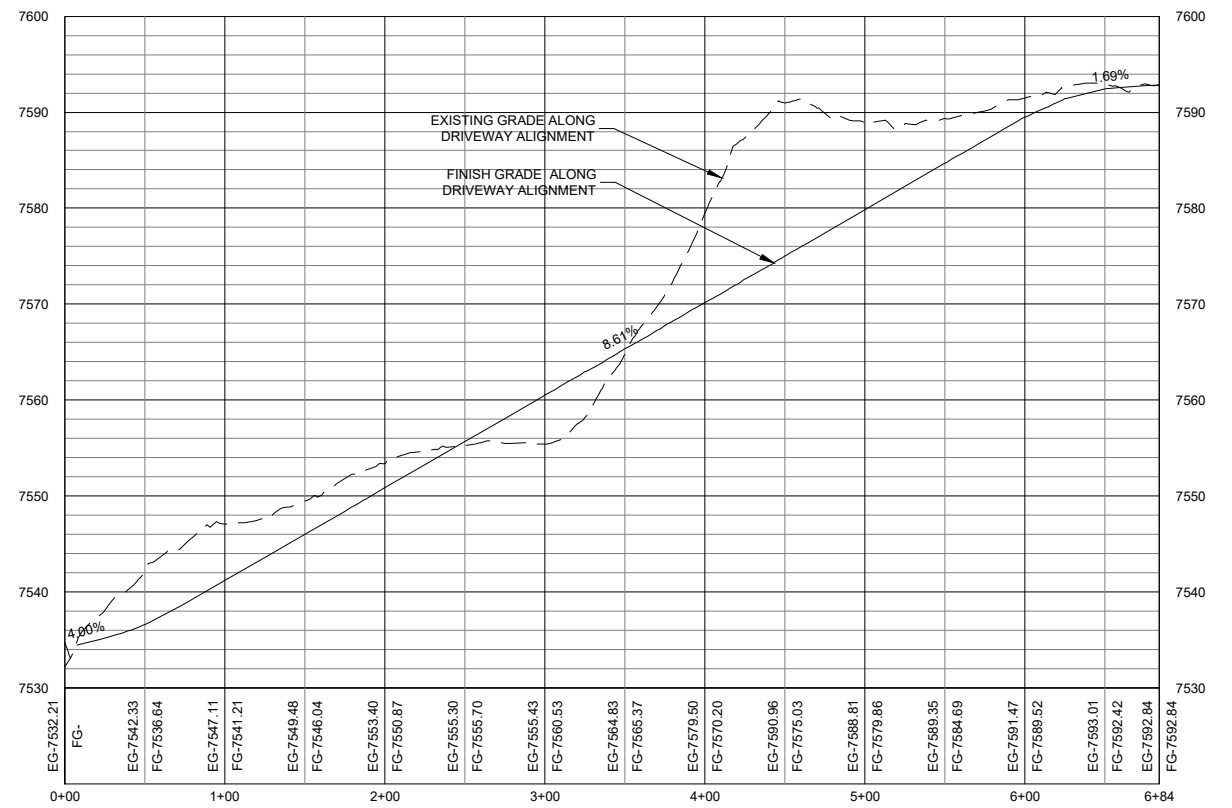

**LOT 8 DRIVEWAY**

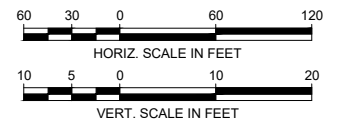

VERIFY SCALE!		REVISIONS			
NO.	DESCRIPTION	BY	DATE		

THESE PRINTS MAY BE REDUCED. LINE BELOW MEASURES ONE INCH ON ORIGINAL DRAWING.

MODIFY SCALE ACCORDINGLY!

**Morrison Maierle**  
engineers • surveyors • planners • scientists

2880 Technology Blvd West  
Bozeman, MT 59718  
406.587.0721  
www.m-m.net

DRAWN BY: HPS
DSGN BY: _____
APPR BY: EAS
DATE: _____
Q.C. REVIEW BY: _____
DATE: _____

SPANISH PEAKS RESORT  
PHASE 3  
MADISON COUNTY

ROAD AND DRIVEWAY EXHIBIT

PROJECT NUMBER 5272.036  
SHEET NUMBER  
DRAWING NUMBER **FIG A**