
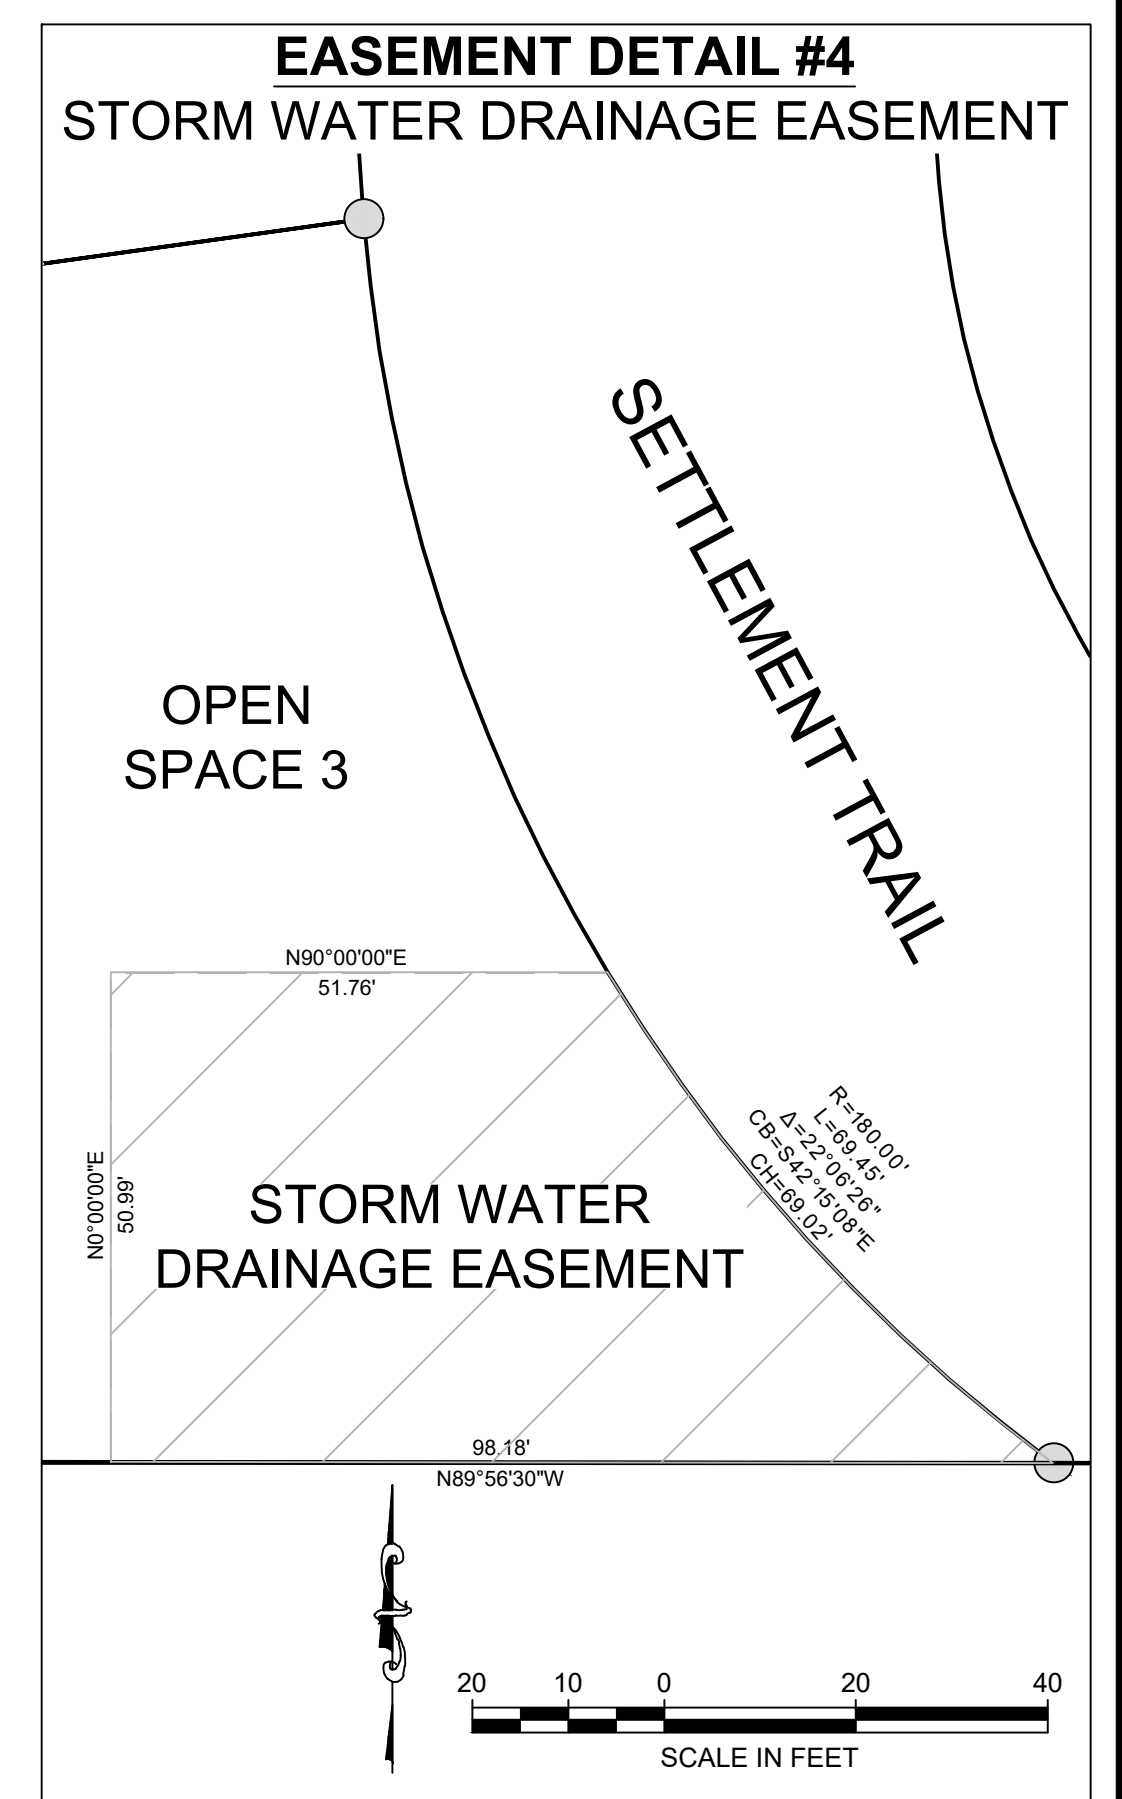
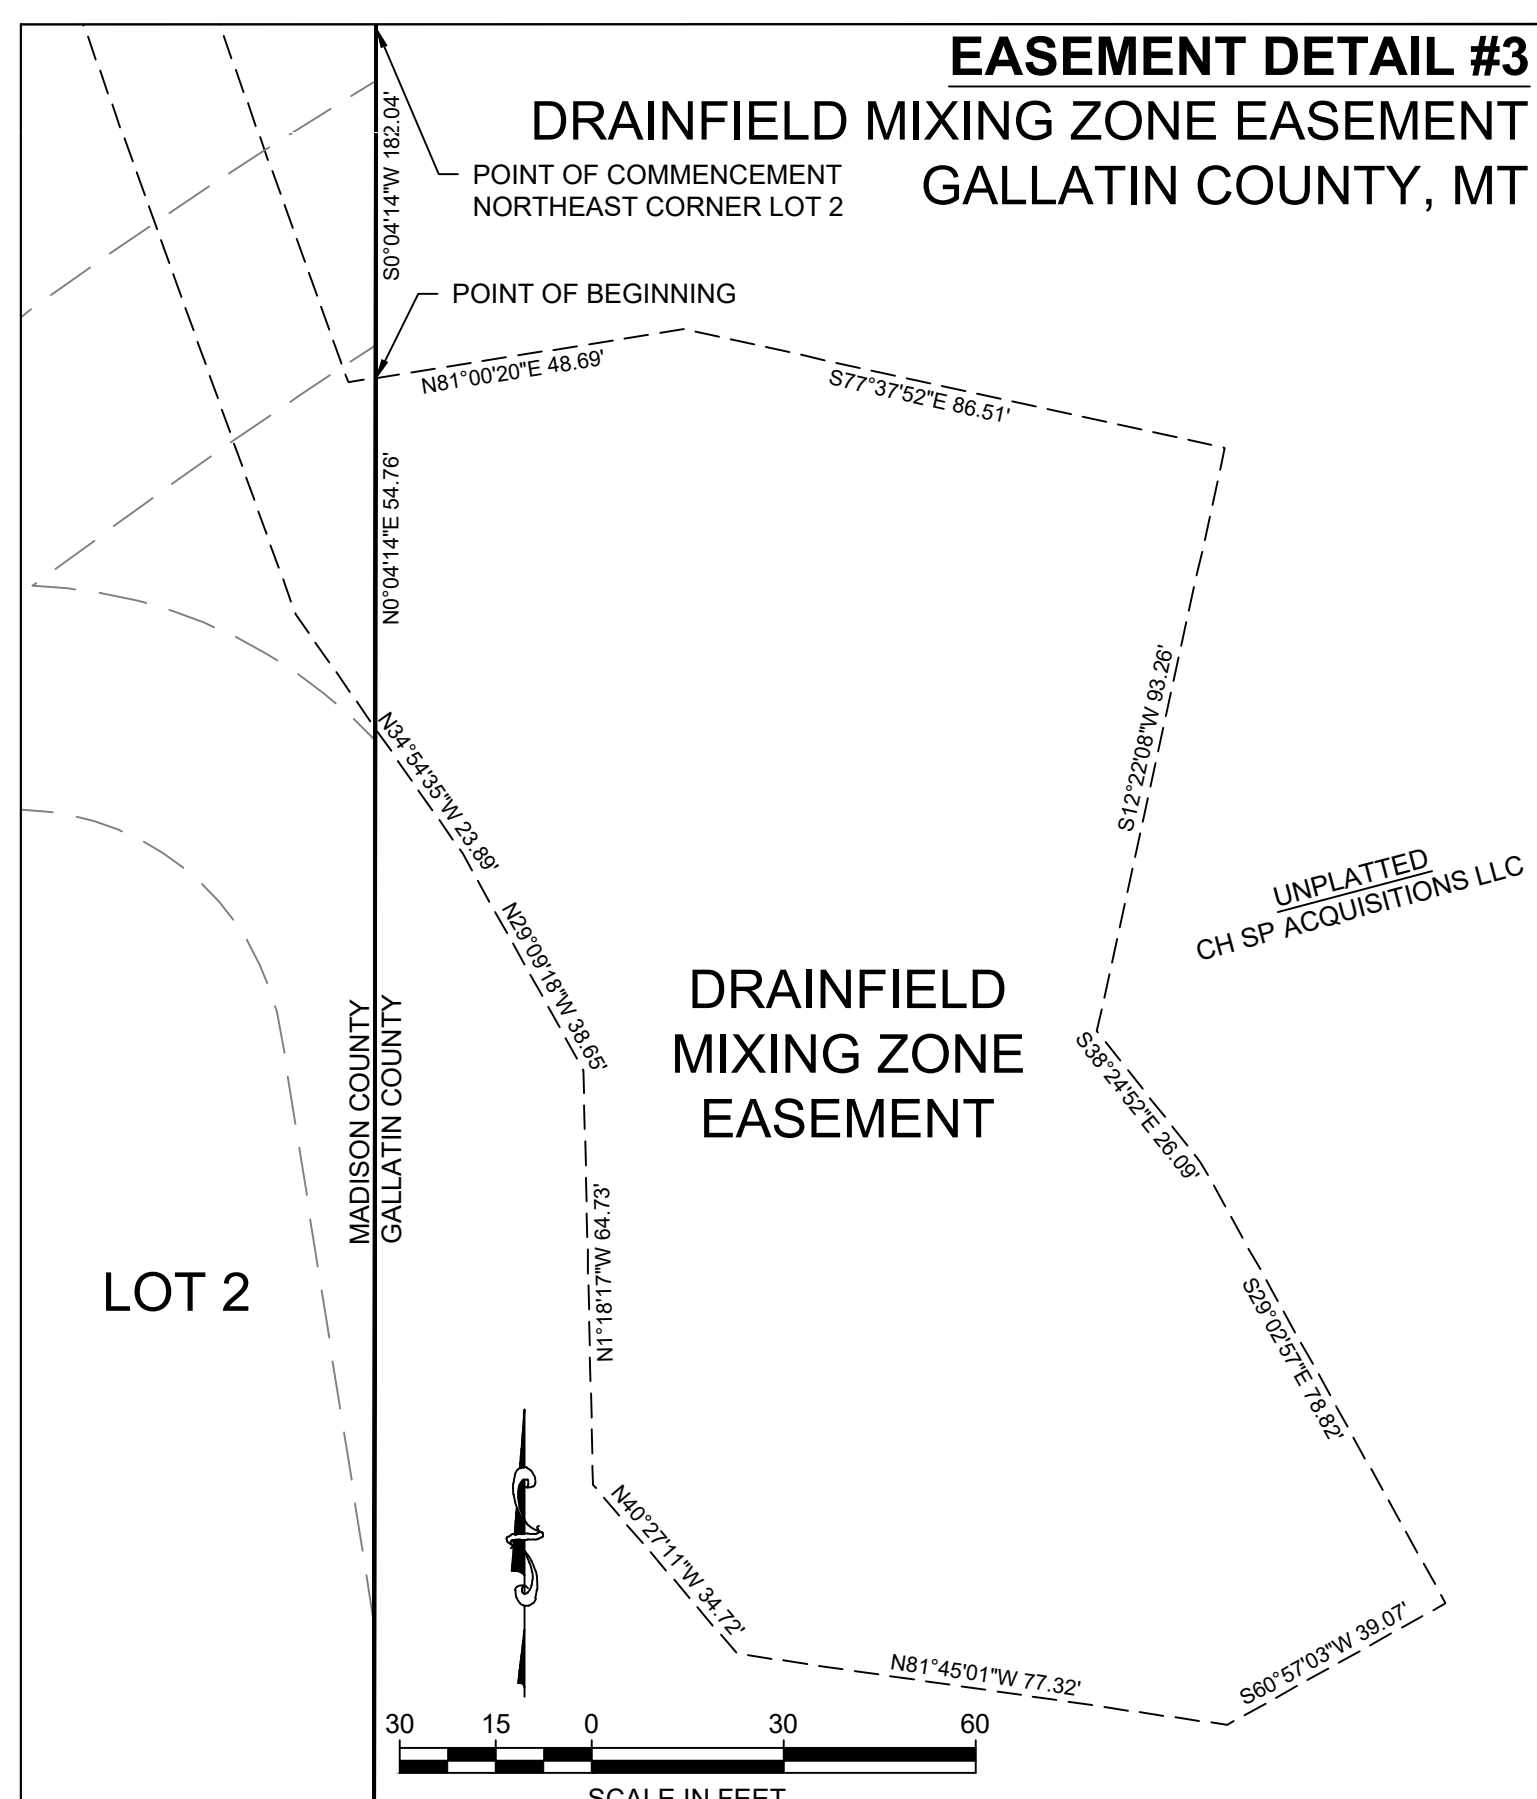
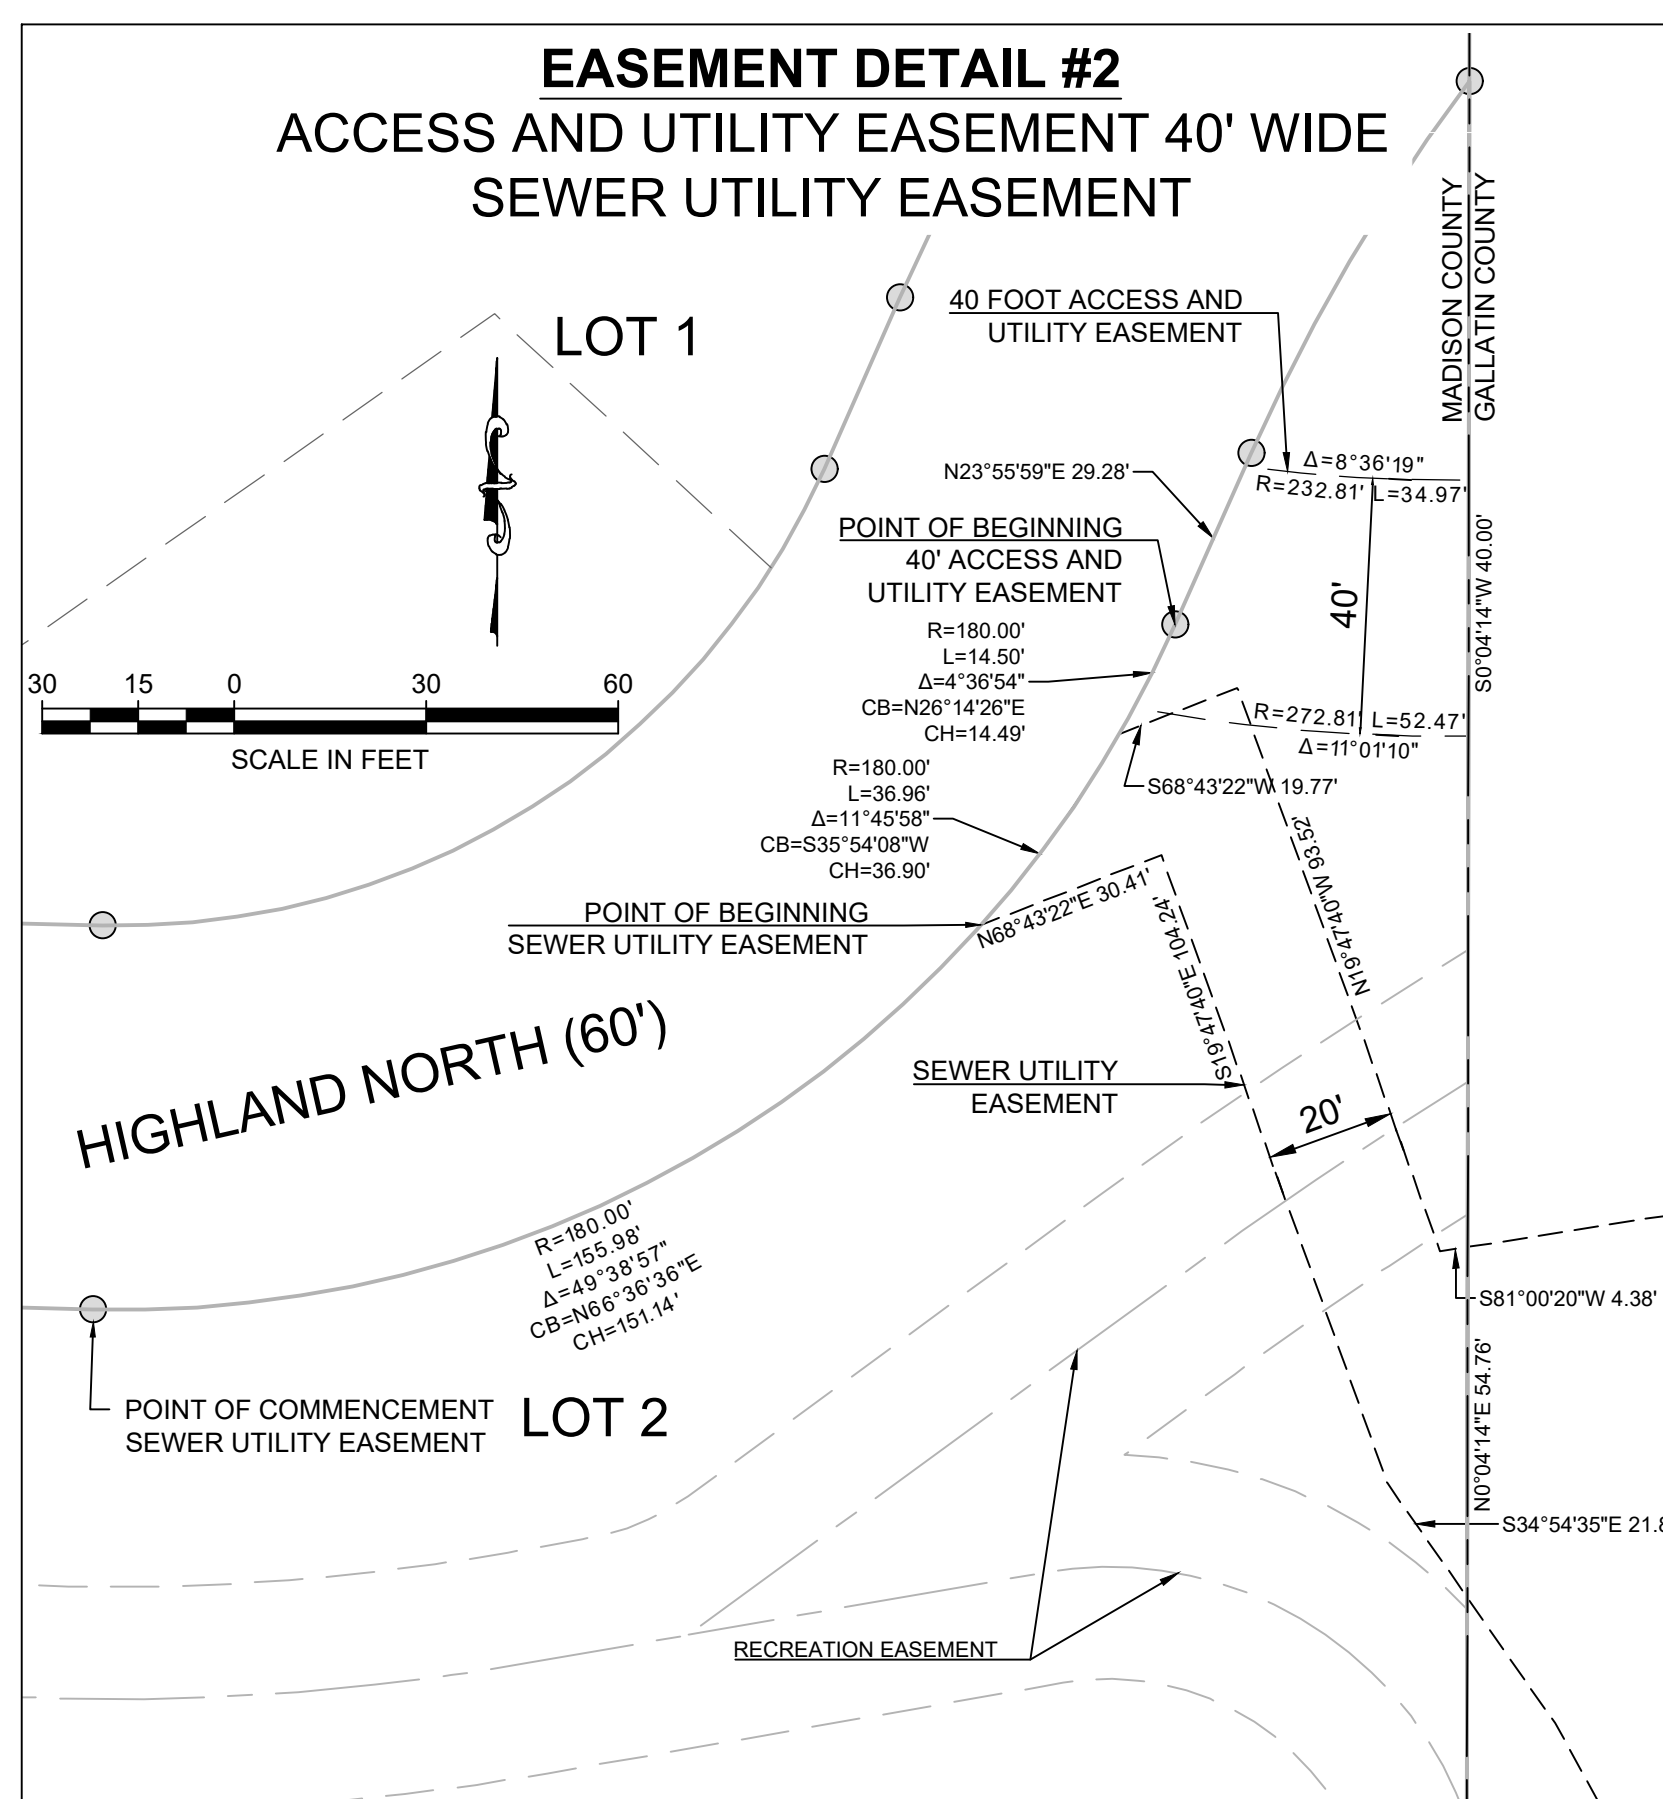


PRELIMINARY PLAT OF  
**SPANISH PEAKS RESORT PHASE 3 P.U.D. SUBDIVISION**  
 BEING A PORTION OF THE EAST 1/2 SOUTHEAST 1/4 SECTION 32, TOWNSHIP 6 SOUTH, RANGE 3 EAST, P.M.  
 MADISON COUNTY, MONTANA  
 EASEMENT EXHIBITS

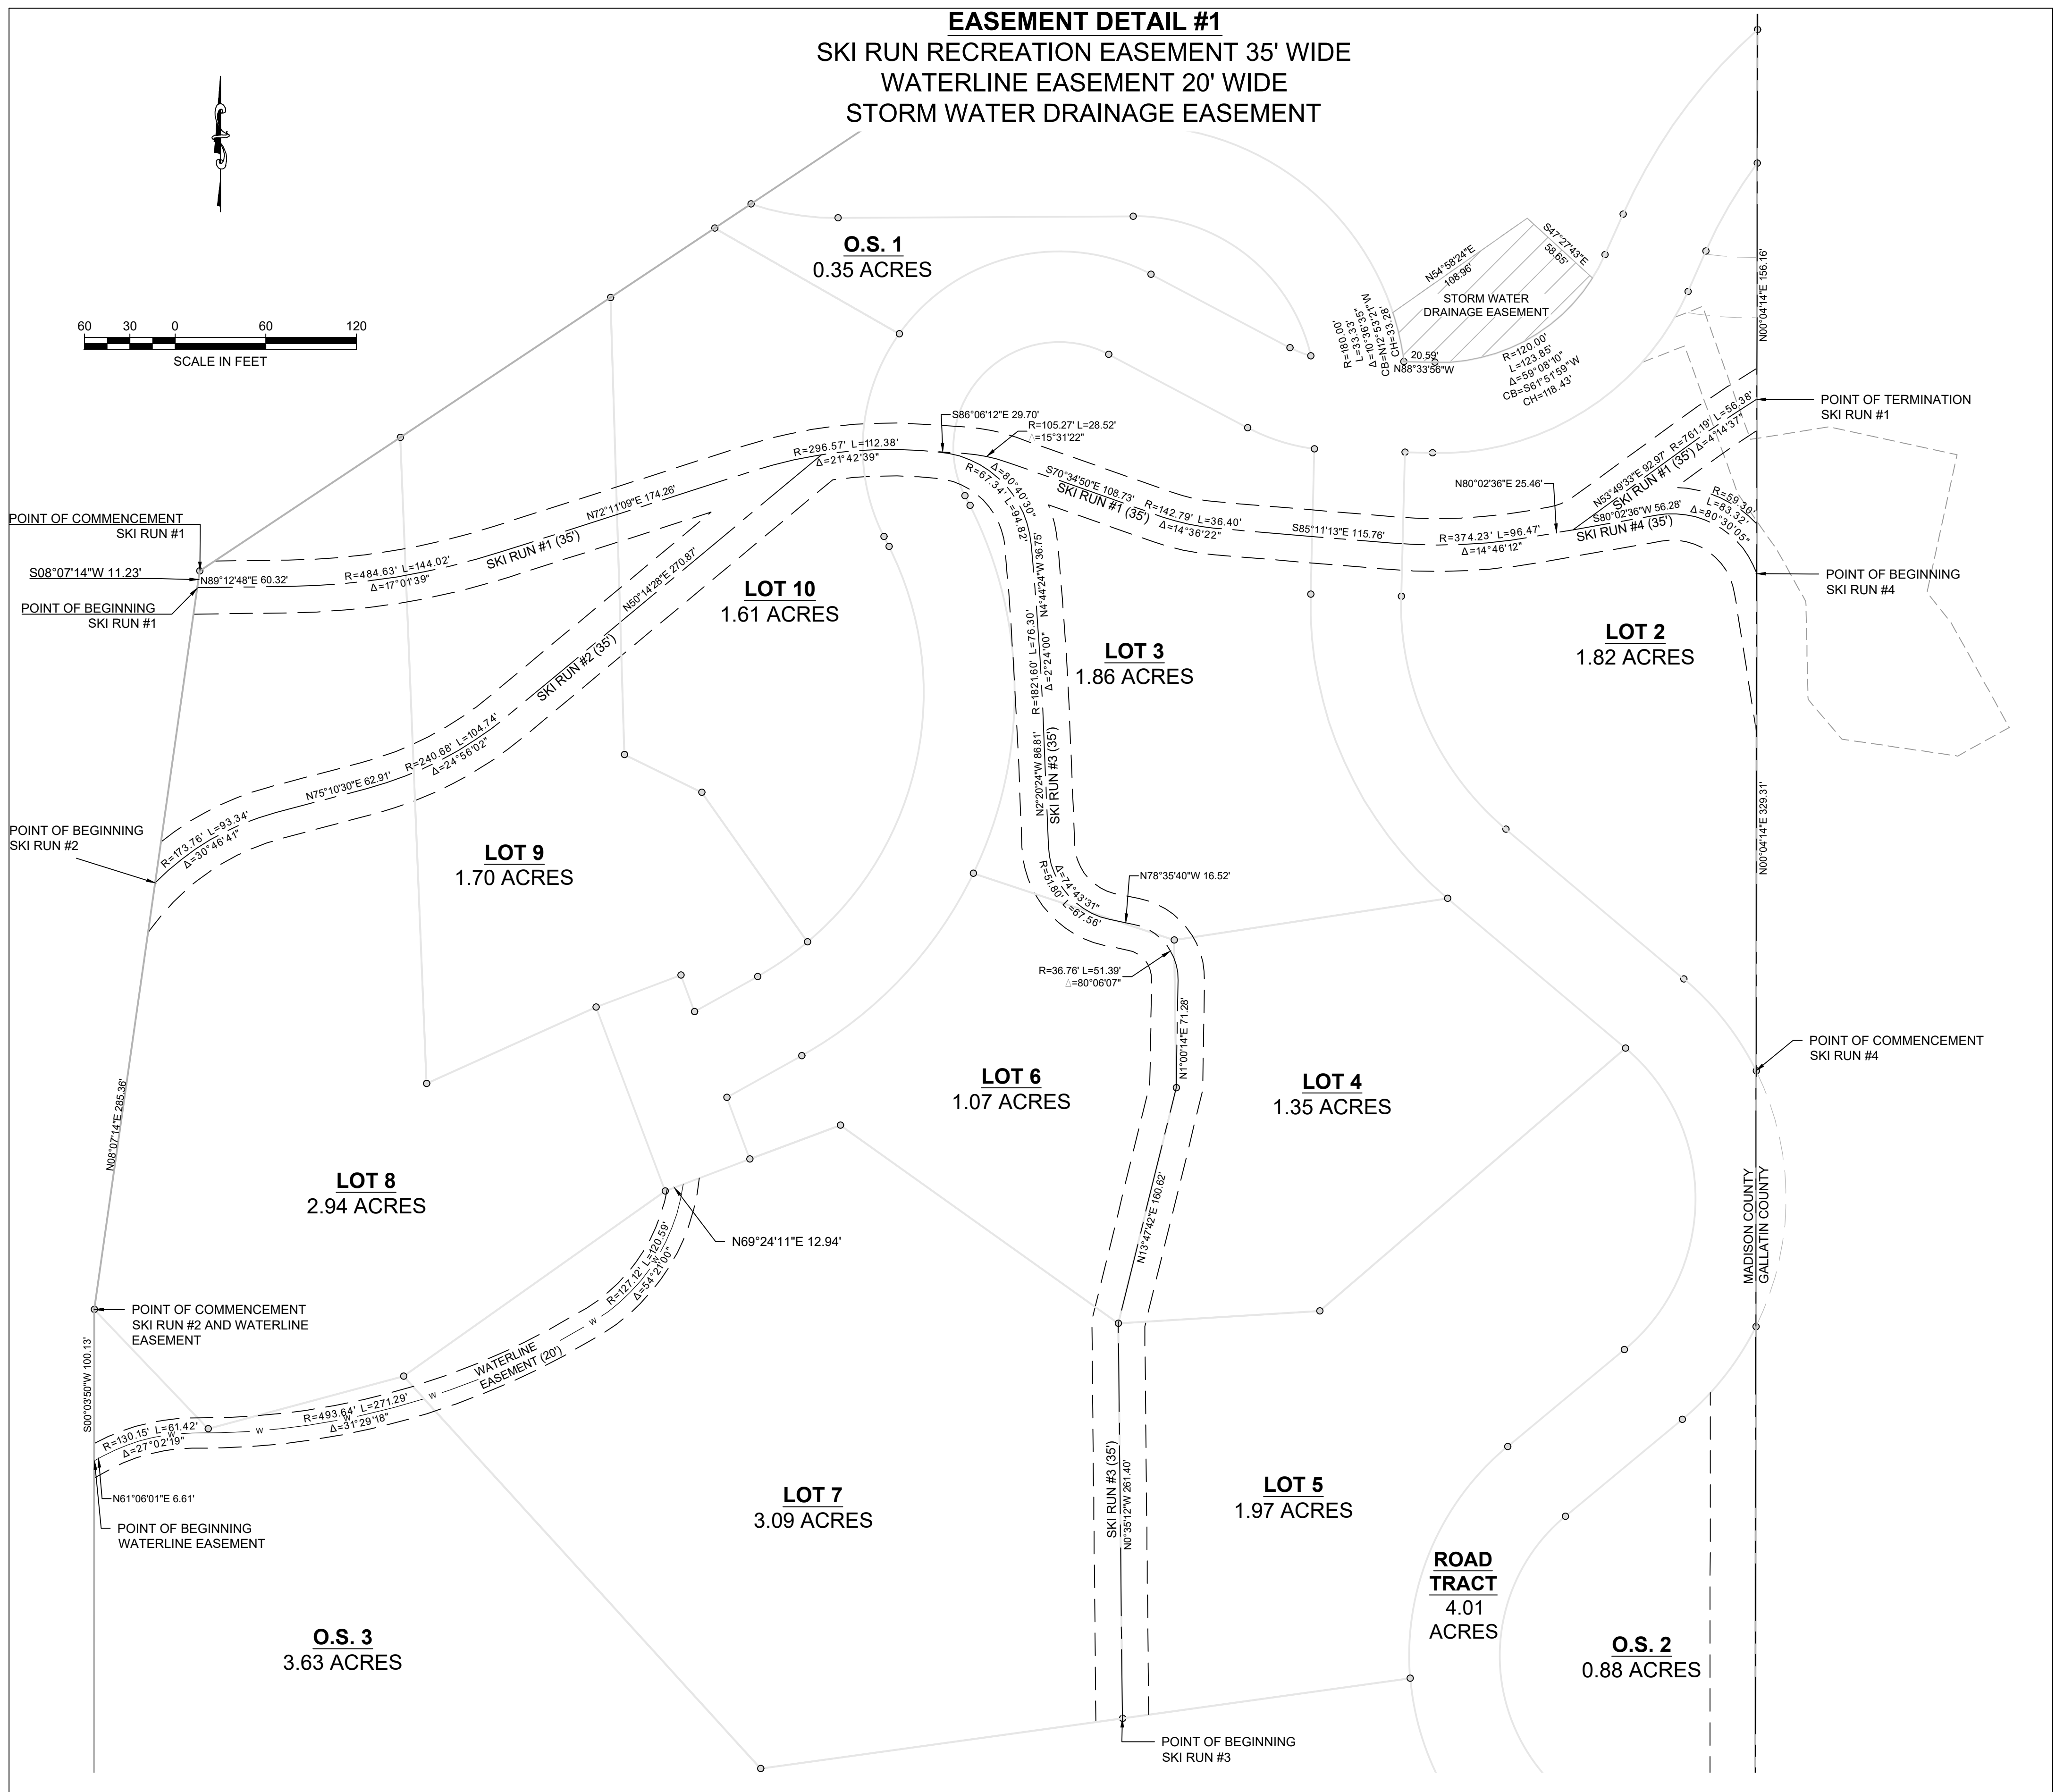

<p>Morrison Maierle                  engineers • surveyors • planners • scientists</p>	2860 Technology Blvd West Bozeman, MT 59718 Phone: 406.587.0721 www.m-m-n.net ©2019 MORRISON MAIERLE, INC.	1/4 SEC.	SECTION	TOWNSHIP	RANGE
		SE	32	6 SOUTH	3 EAST
FIELD WORK: MMI DRAWN BY: NM CHECKED BY: EAS		DATE: 08/26/2021 SCALE: VARIES PROJ. #: 5272.036		PRINCIPAL MERIDIAN, MONTANA MADISON COUNTY, MONTANA PLOTTED DATE: Aug/26/2021 CLIENT: CH SP ACQUISITIONS	
DRAWING NAME: N:\5272\036 - West Highlands\ACAD\Survey\5272_036_PPLAT MSTR.dwg		SHEET 2 OF 2			